


SECTION III
TYPICAL SECTIONS AND DRAWINGS

ASPHALTIC CONCRETE WEARING SURFACE - WITH OPEN DITCH - WITH CURBS


ROAD SECTIONS FOR MINOR RESIDENTIAL STREETS

ROAD SECTIONS FOR COLLECTOR STREETS


ROAD SECTIONS FOR COMMERCIAL - INDUSTRIAL STREETS

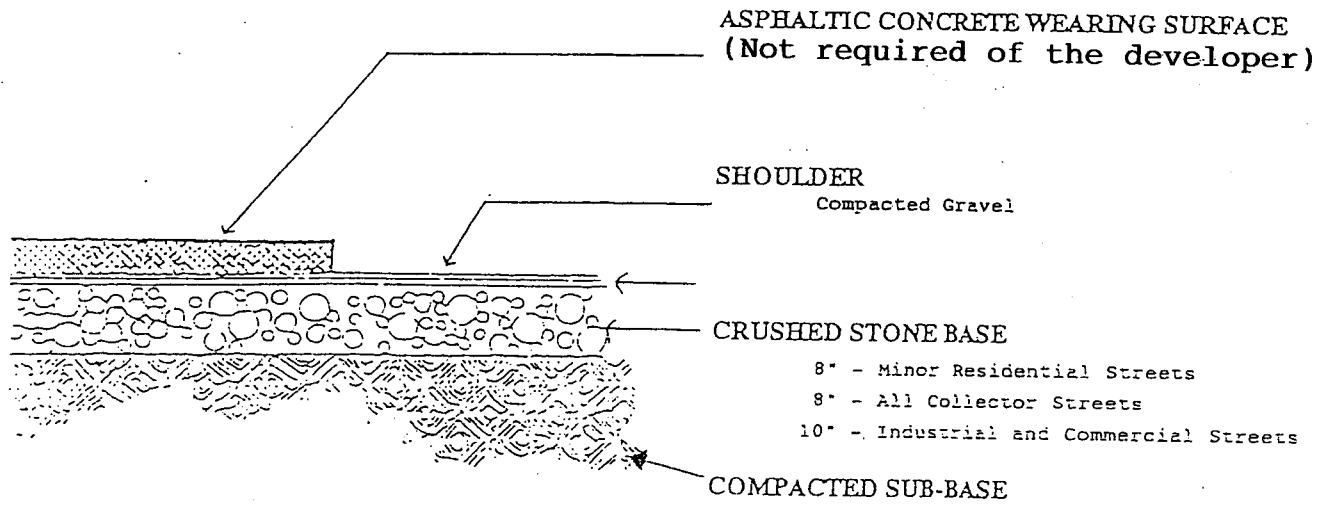


WITH OPEN DITCH

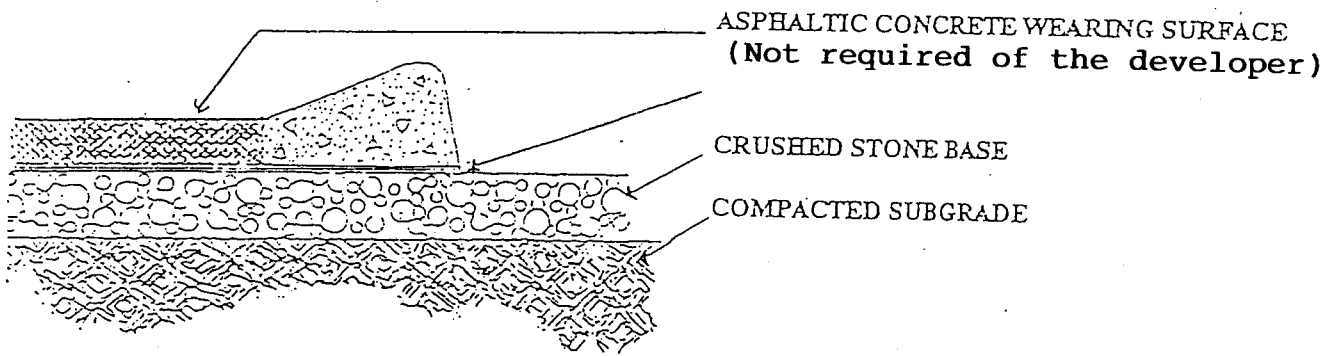

WITH CURBS

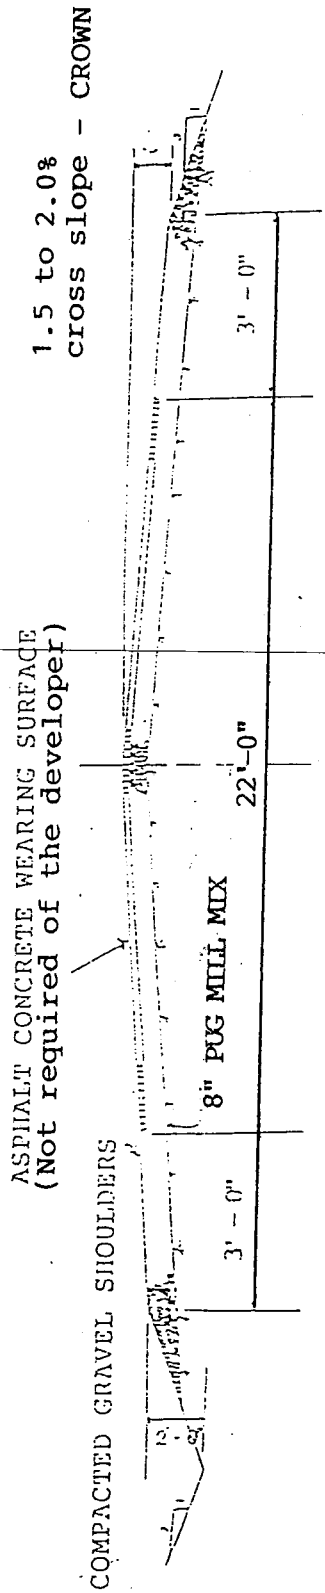

REQUIRED ROAD SECTION

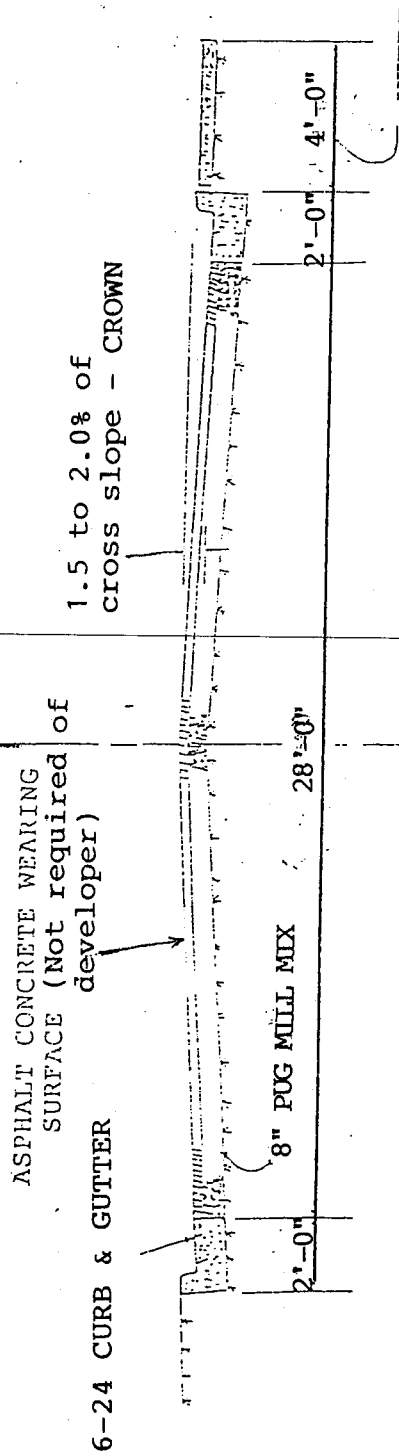

ALTERNATIVE ROAD SECTION*

ROAD SECTIONS FOR
MINOR RESIDENTIAL STREETS


NOT TO SCALE

* IF REQUIRED BY
PLANNING COMMISSION

1.5 to 2.0%
cross slope - CROWN

ASPHALT CONCRETE WEARING SURFACE
(NOT REQUIRED OF THE DEVELOPER)

COMPACTED GRAVEL

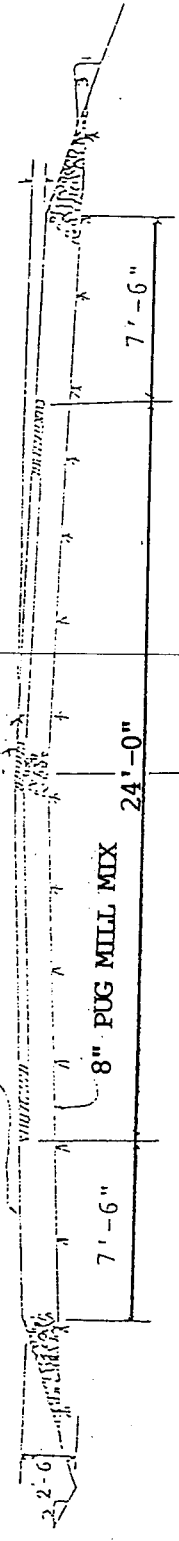


REQUIRED ROAD SECTION

1.5 to 2.0% of
cross slope - CROWN

ASPHALT CONCRETE
WEARING SURFACE
(NOT REQUIRED
OF THE DEVELOPER)

6-24 CURB & GUTTER

8" PUG MILL MIX

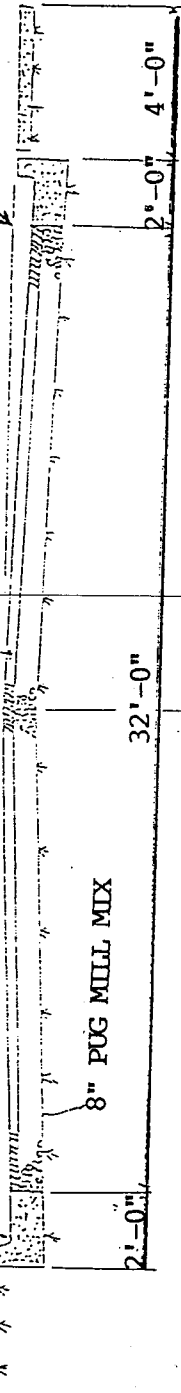


WHERE
REQD.


ALTERNATIVE ROAD SECTION*

ROAD SECTIONS FOR
COLLECTOR STREETS

*IF REQUIRED BY
PLANNING COMMISSION

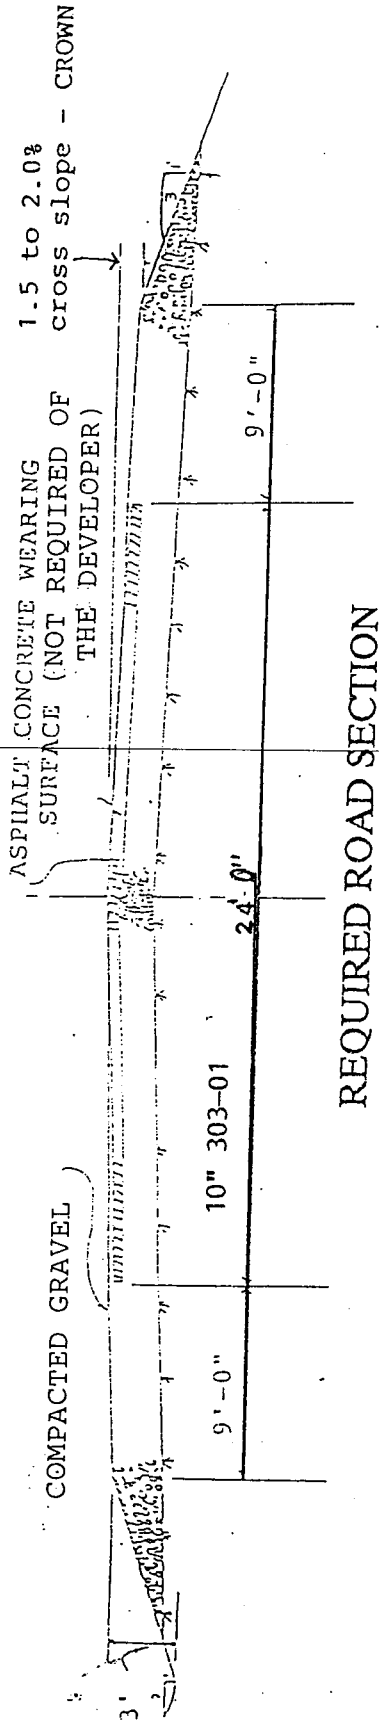

REQUIRED ROAD SECTION

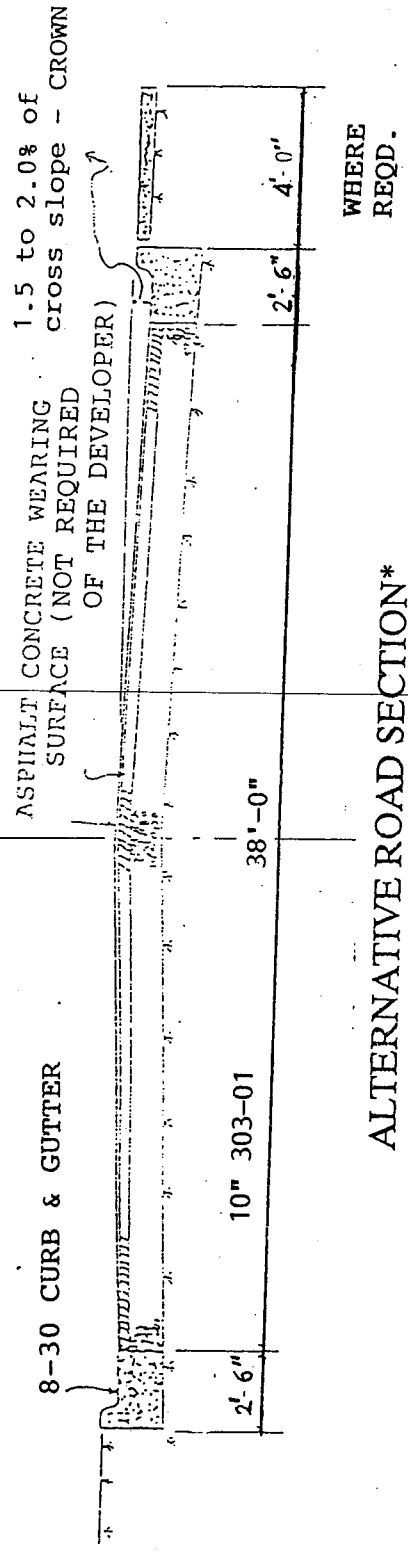

WHERE REQD.

ALTERNATIVE ROAD SECTION*

ROAD SECTIONS FOR COMMERCIAL - INDUSTRIAL STREETS

*IF REQUIRED BY
PLANNING COMMISSION

NOT TO SCALE